
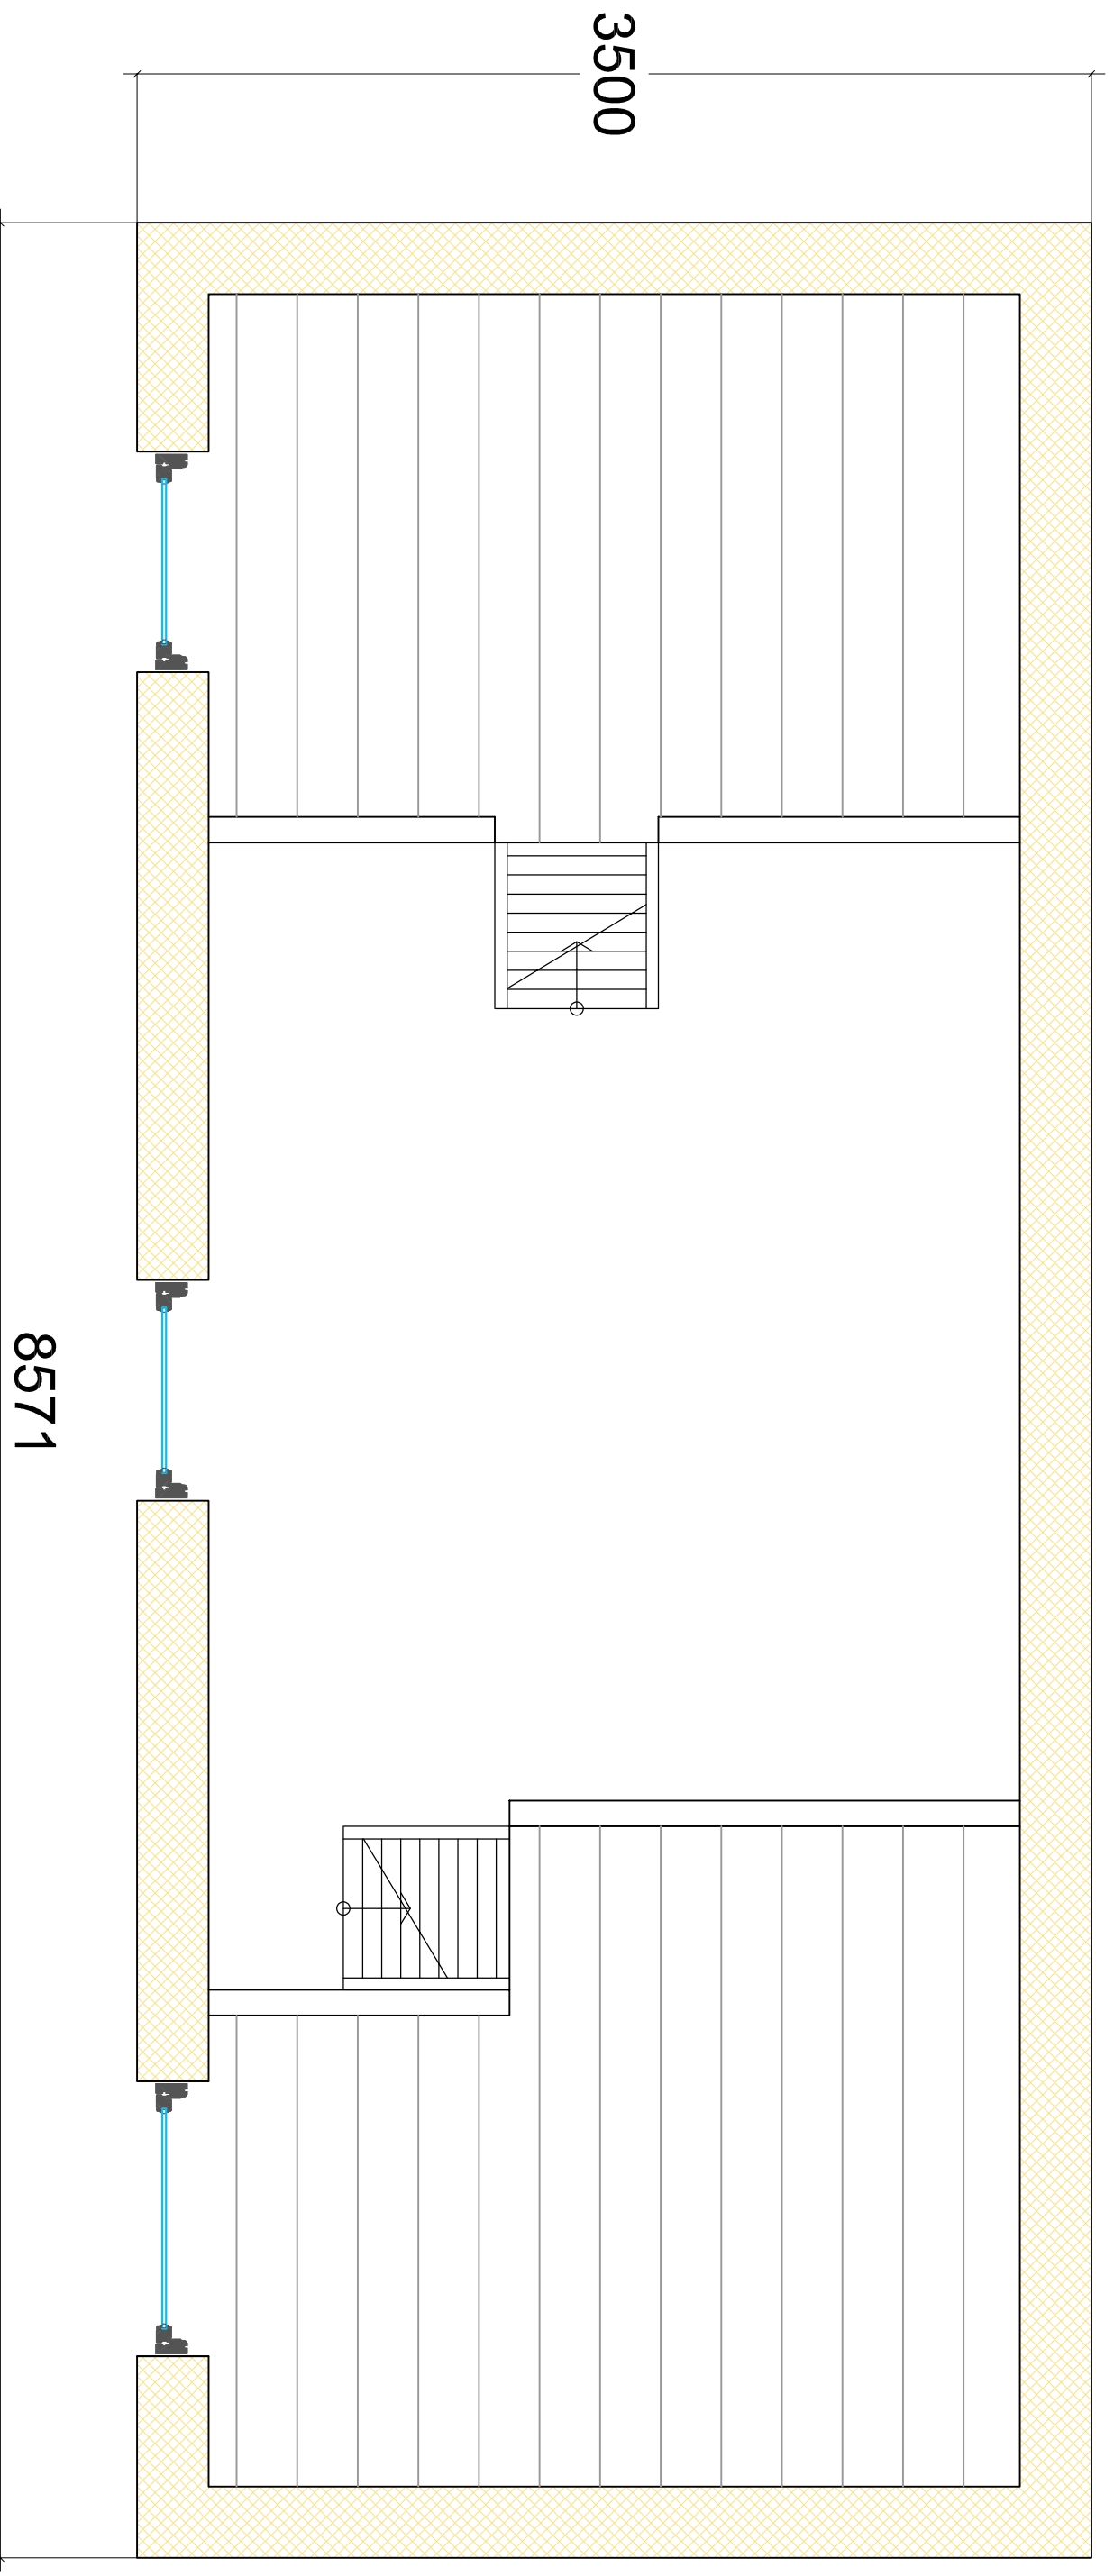


3500


8571



 <p>Lācplīša iela 75-5 Rīga LV-1011, Latvija tālrunis: +371 7288086 fakss: +371 7282000</p>		<p><b>LANGOMLANGAN</b> Sweden</p>		<p>DRAWING NAME: <b>GROUND FLOOR PLAN</b></p>		<p>BYKO-LAT HB delivery Nr: <b>HB19__SWE</b></p>	
		<p>CUSTOMER: <b>Attefallsspecialisten</b></p>		<p>PAGE: 1:25</p>		<p>FILE: Langomlangan.dwg</p>	
<p>DESIGNER: <b>MARTINS PILSUMS</b></p>		<p>PROJECT SUPERVISOR: <b>MARTINS PILSUMS</b></p>		<p>FILE:</p>		<p>----</p>	



3500

8571

 <p>Lācplīša iela 75-5 Rīga LV-1011, Latvija tālrunis: +371 7288086 fakss: +371 7282000</p>		<p><b>LANGOMLANGAN</b> Sweden</p>		<p>BYKO-LAT HB delivery, Nr:</p>
		<p><b>Attefallsspecialisten</b></p>		<p>HB19__SWE</p>
<p>CUSTOMER:</p>		<p>DRAWING NAME:</p>		
<p>DESIGNER:</p>		<p>LOFT PLAN</p>		
<p>PROJECT SUPERVISOR:</p>		<p>PAGE:</p>		1:25
<p>MARTINS PILSUMS</p>		<p>FILE:</p>		Langomlangan.dwg
<p>MARTINS PILSUMS</p>				----

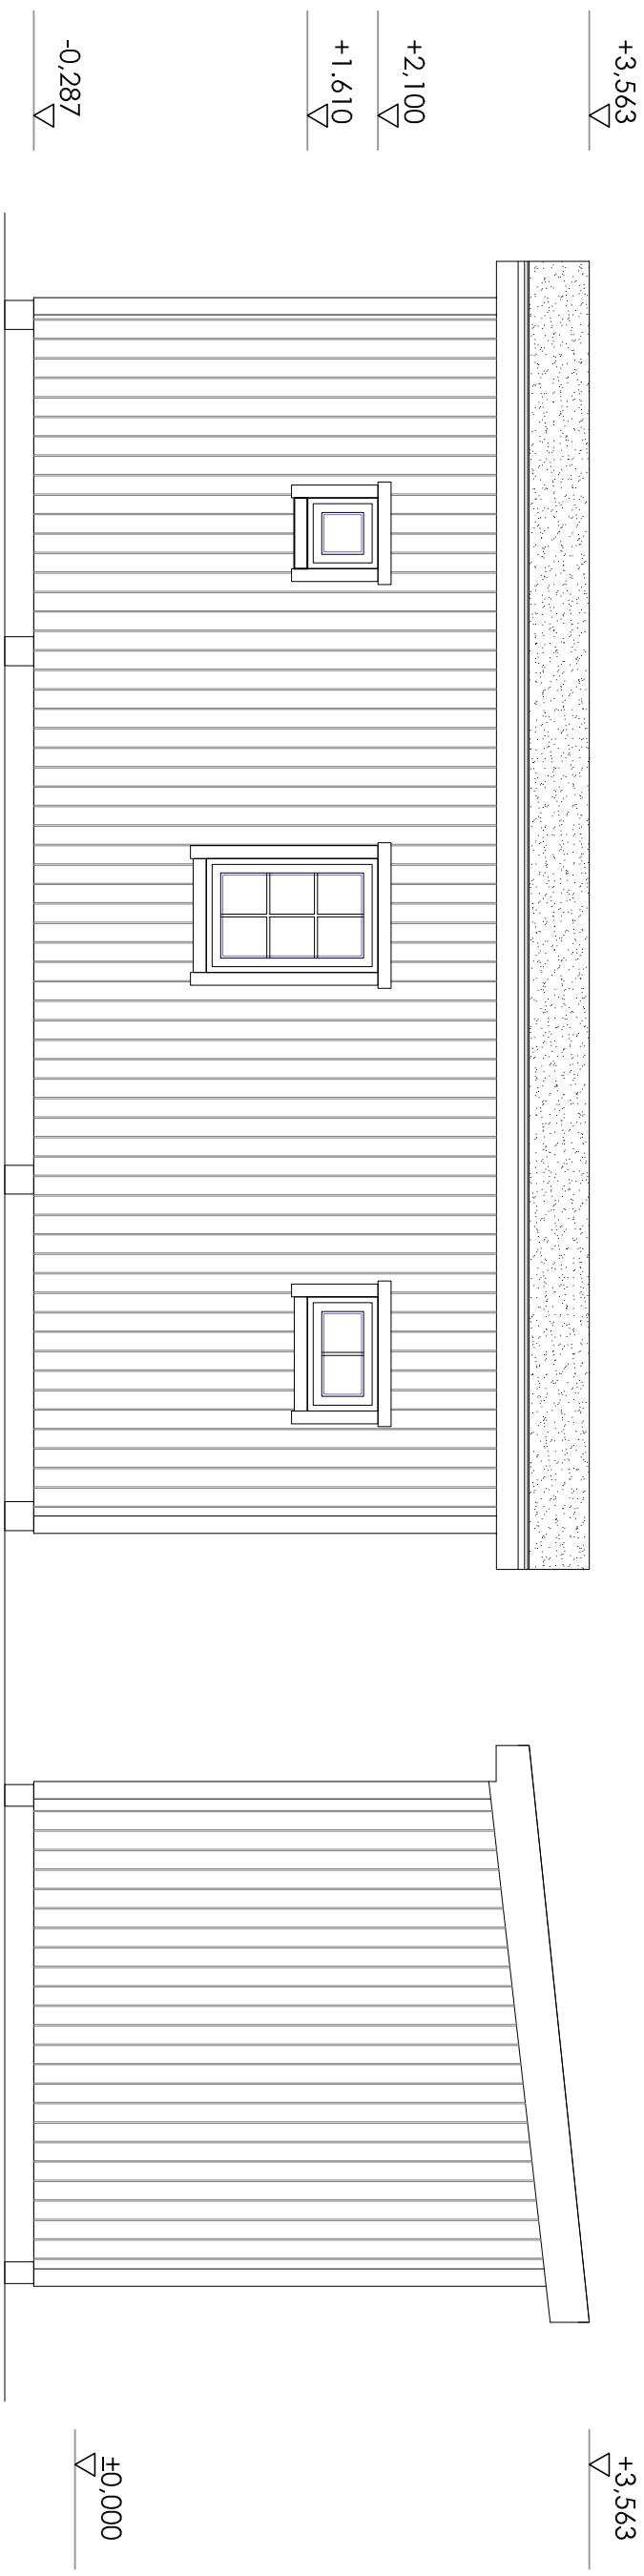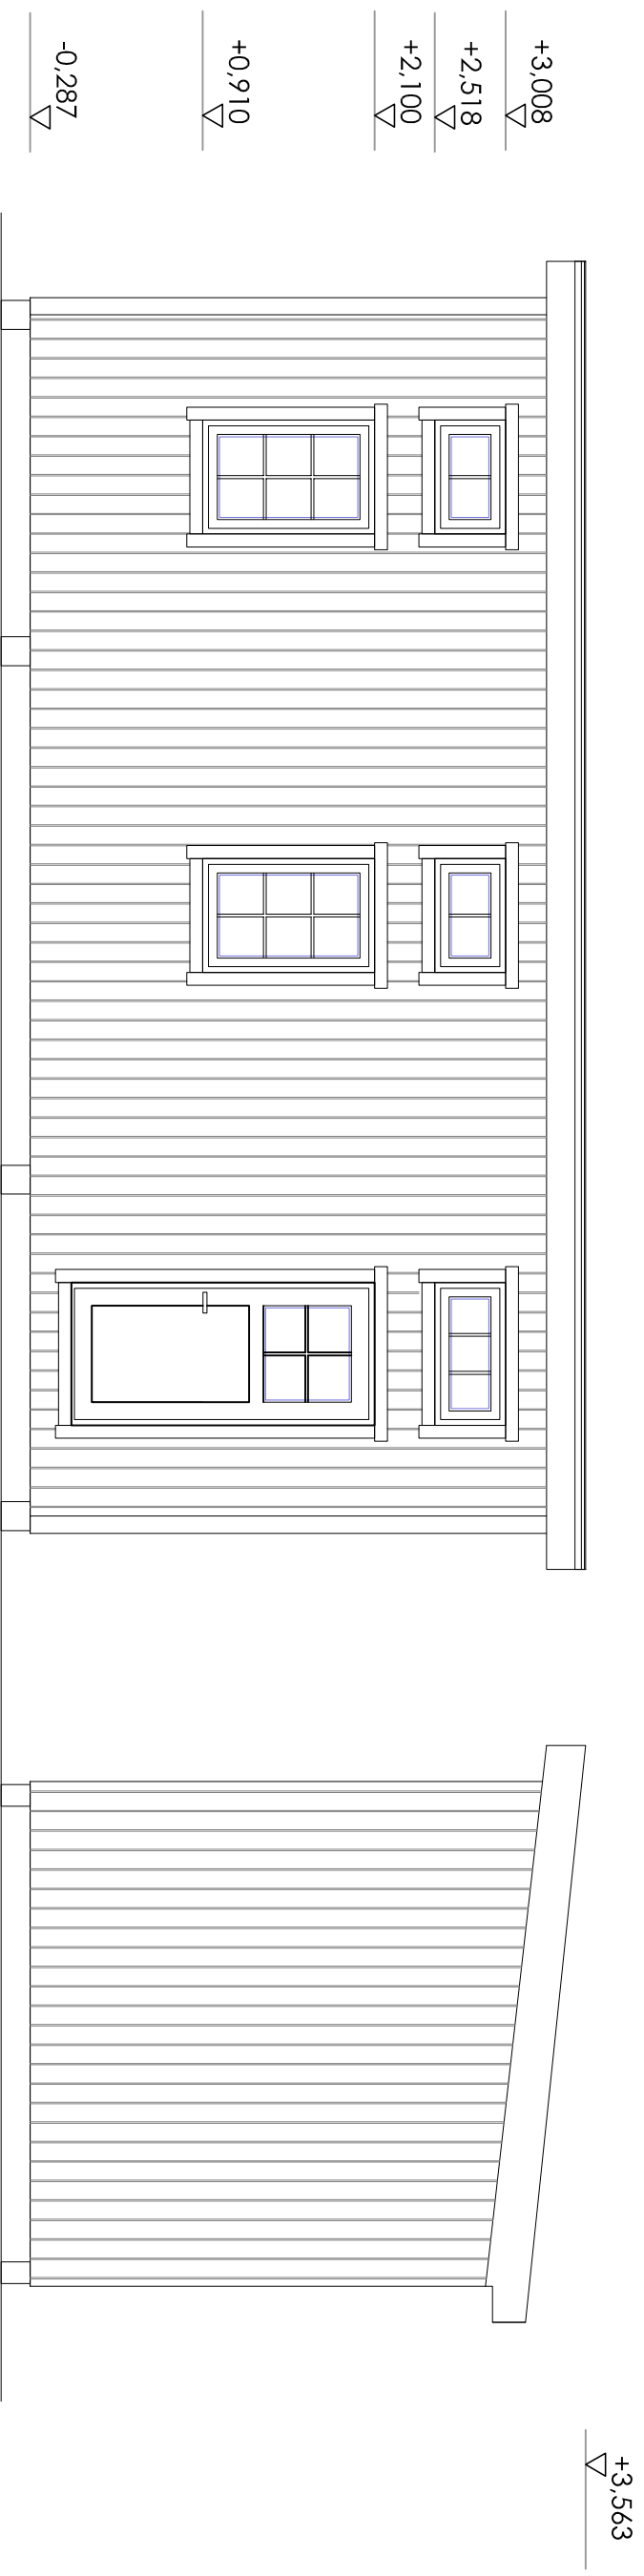

Lagplattan fela 75-6  
Röga LV-1011, Länvåja  
fällr. +371 7288086  
fäks: +371 7282000

<b>LANGOMLANGAN</b>		<b>DRAWING NAME:</b>		<b>BYKO-LAT HB delivery/Nr:</b>	
Sweden		<b>FACADES</b>		HB19__SWE	
<b>CUSTOMER:</b>		<b>DESIGNER:</b>		<b>PAGE:</b>	
Attefallsspecialisten		MARTINS PILSUMS		1-50	
<b>PROJECT SUPERVISOR:</b>		<b>PROJECT SUPERVISOR:</b>		<b>FILE:</b>	
MARTINS PILSUMS		MARTINS PILSUMS		Langomlangan.dwg	
				----	

±0,000

+3,563

+3,563